
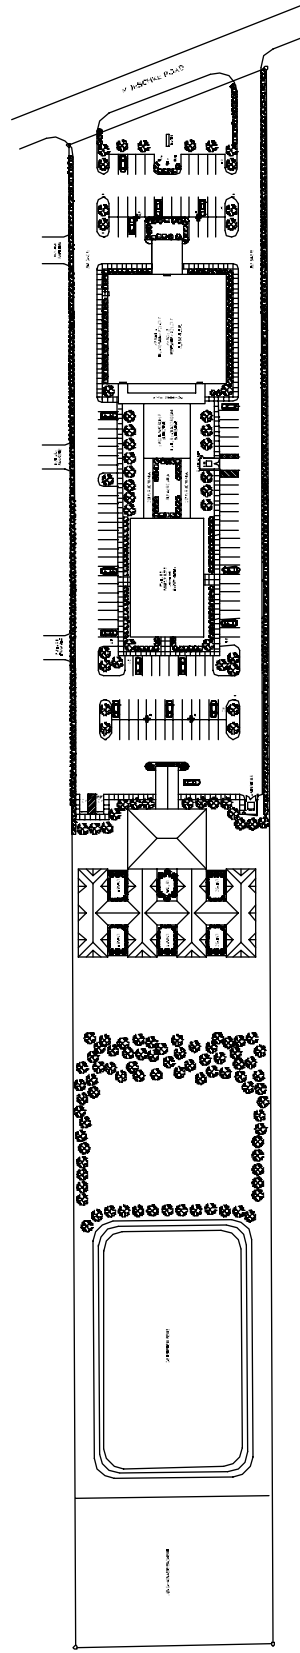


1 Architectural Site Plan
NORTH NTS

MASTER PLANNING FOR Fountain of Life Fellowship <small>11500 W. 24TH AVENUE DENVER, COLORADO 80231</small>		 JDDA JAMES D. DOUGLAS ASSOCIATES <small>11500 W. 24TH AVENUE DENVER, COLORADO 80231</small>	
MASTER PLAN		PROJECT NO. 0706 DATE 08-11-09 DRAWN BY MP	



2 Architectural Site Plan
NORTH NTS